




KUALA LANGAT INDAH HARMONI DAN BESTARI

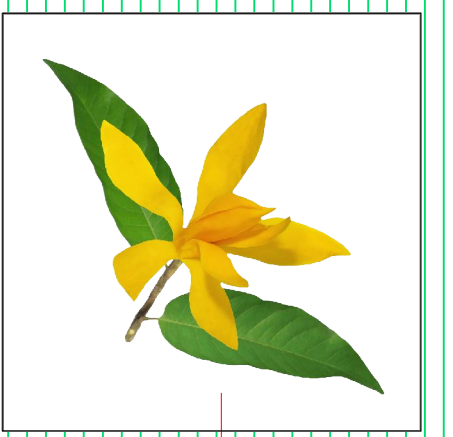

HOARDING FRONT ELEVATION

Logo MPKL to detail


Bunga Cempaka Kuning to detail

100mm x 50mm frame to Engineer's Details
 2438mm (8 feet) height Metal deck cladding sheet hoarding (green grass colour). Vertical installation

100mm x 50mm frame to Engineer's Details


Hood installation for certain area

Footing structure's refer to Engineer's Details

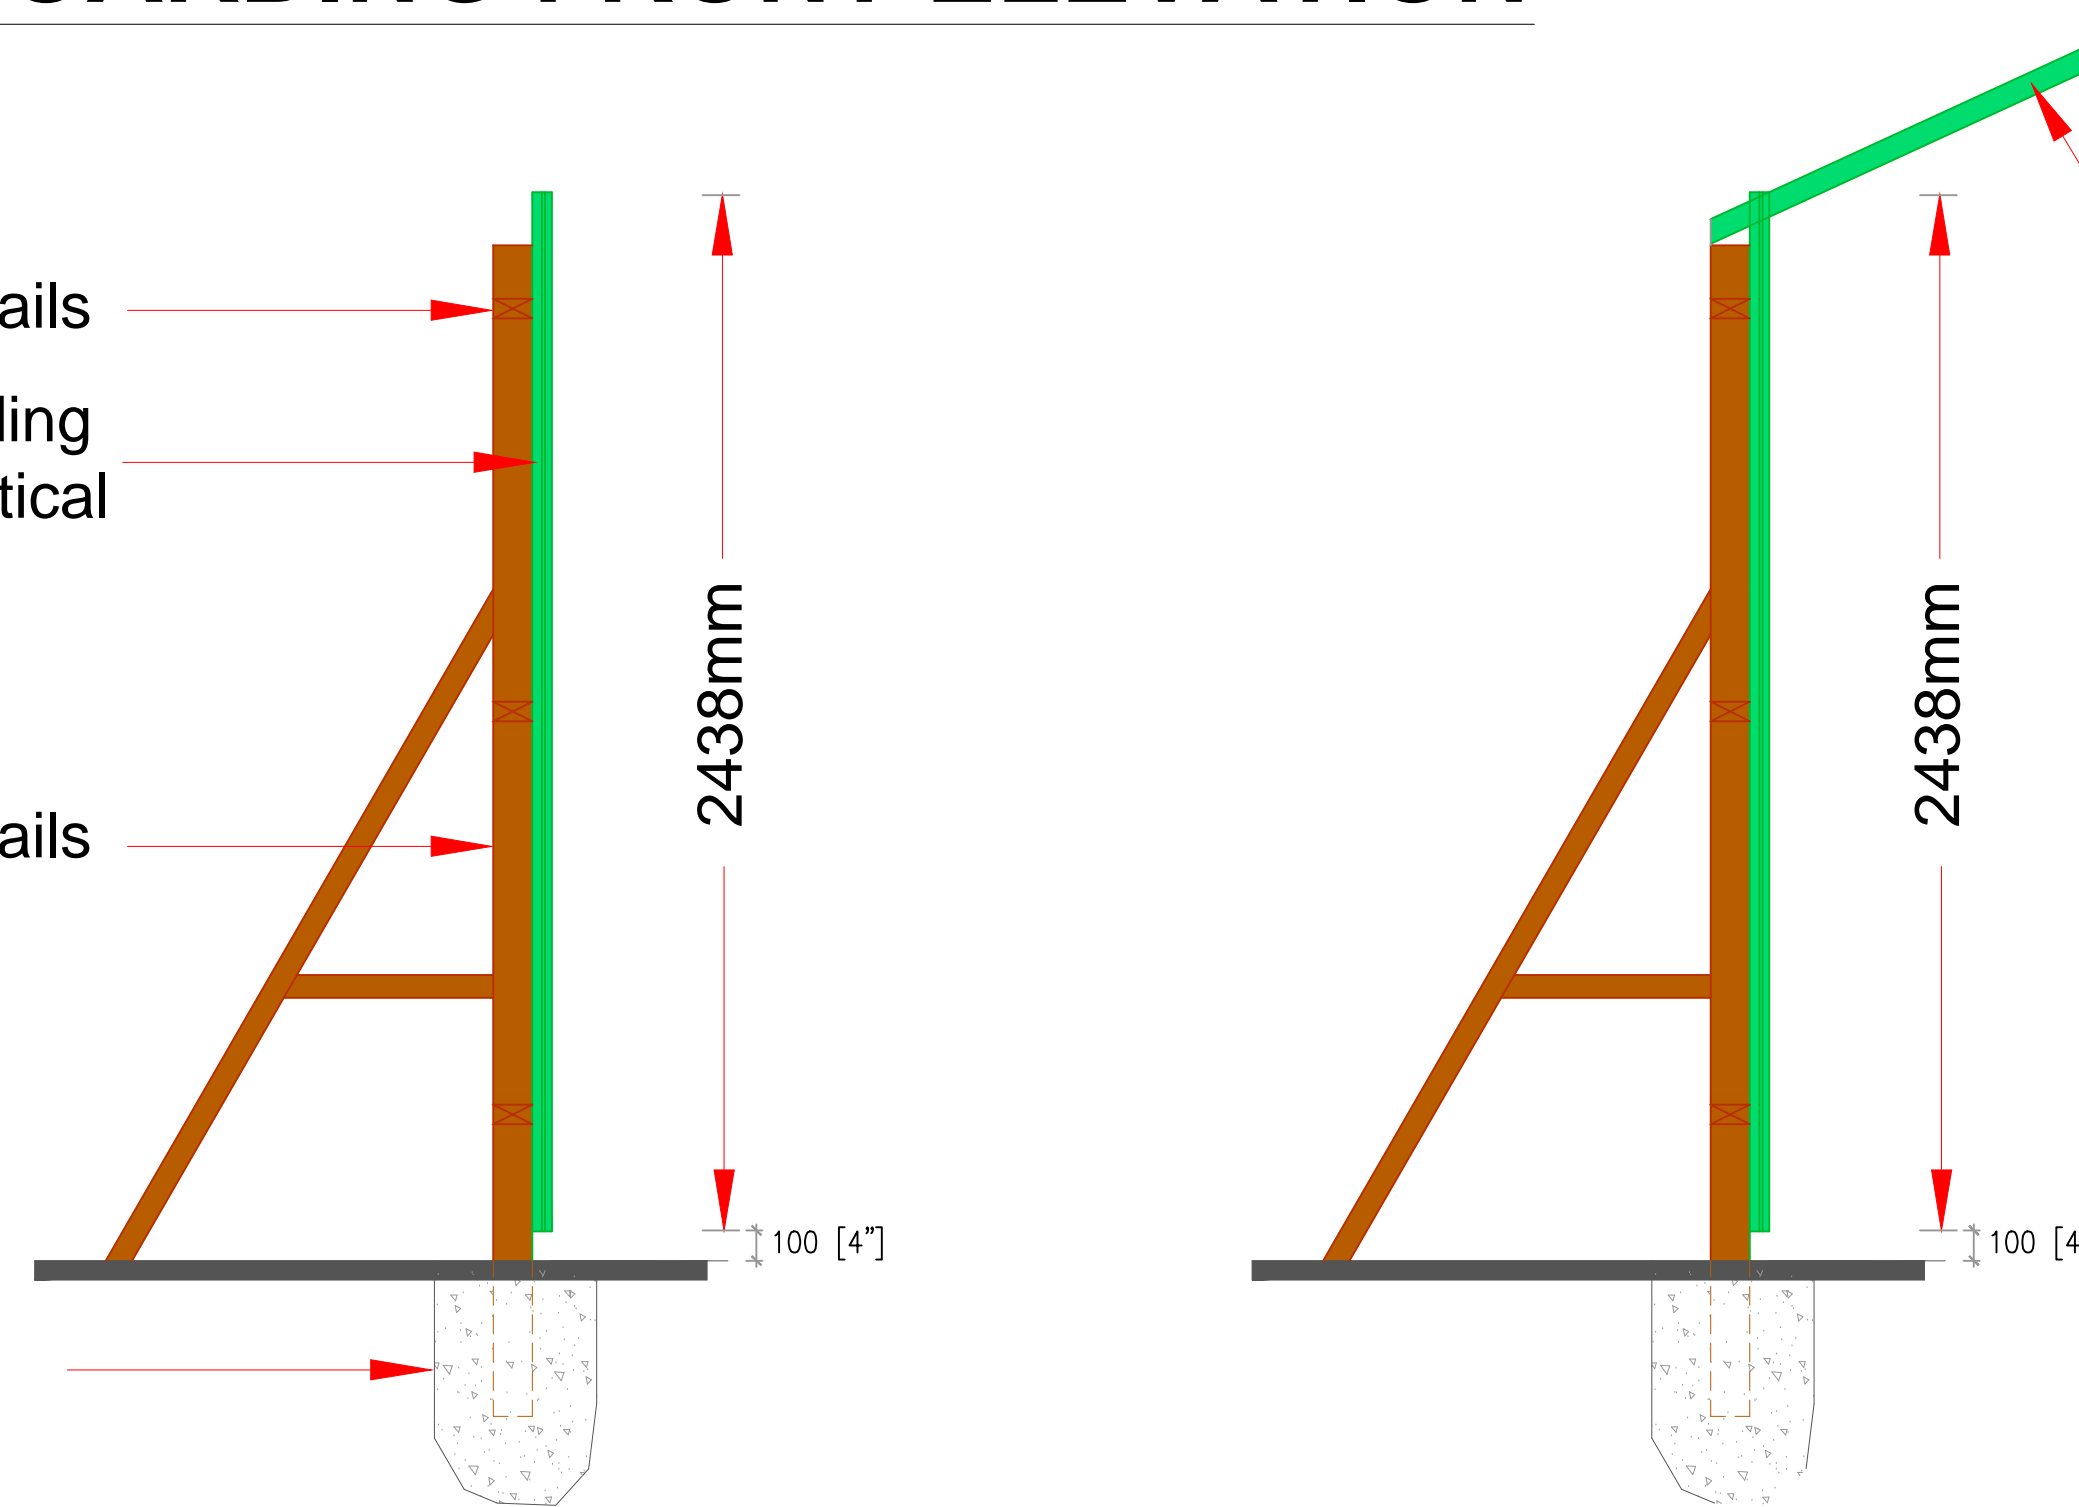


HORDING SIDE ELEVATION

INFO :
 LOGO BUNGA CEMPAKA KUNING
 RUJUK DALAM LAMAN WEB MPKL :
 - MUAT TURUN BORANG - JABATAN KAWALAN BANGUNAN
 20. BUNGA CEMPAKA KUNING

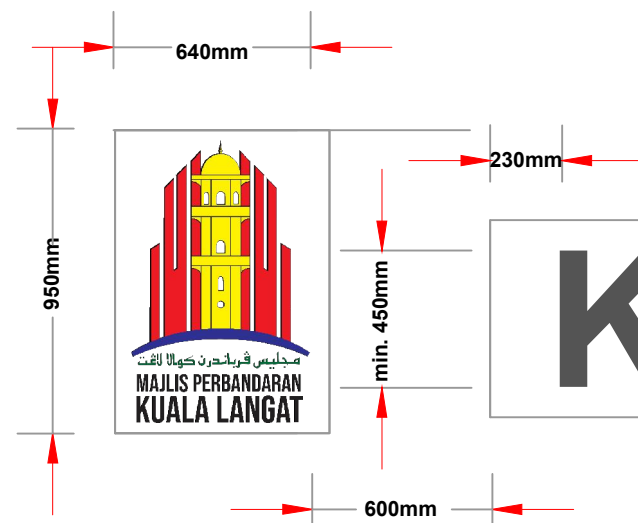

KUALA LANGAT INDAH HARMONI DAN BESTARI

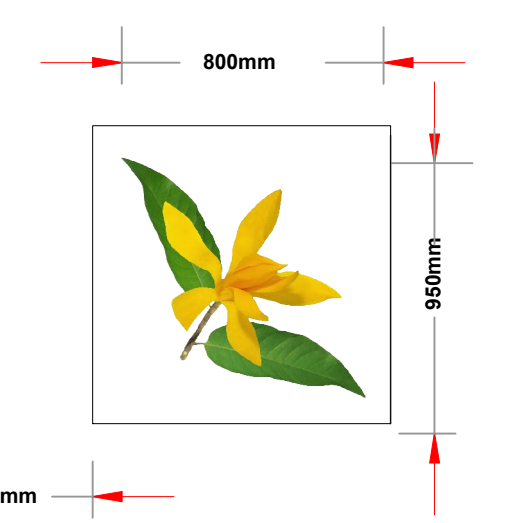

LOGO MPKL

Size : 950mm (H) x 640mm (W)
 Background : White
 Material : Sticker

PANEL KUALA LANGAT INDAH HARMONI DAN BESTARI

Panel height : 650mm
 Installation : at hoarding structure every 40' feet
 Text type : Arial
 text colour : Black

Text height : min. 450mm
 Background : White
 Material : Sticker

BUNGA CEMPAKA KUNING

Size : 950mm (H) x 800mm (W)
 Background : White
 Material : Sticker

TAJUK LUKISAN

HOARDING AND PANEL DETAILS

NO. LUKISAN

JKB/H/STD/001-PINDAAN MAC 2022