


SECTION

FRONT ELEVATION

ILUSTRATION/ CONCEPT SIGNBOARD
FOR HOUSING ONLY

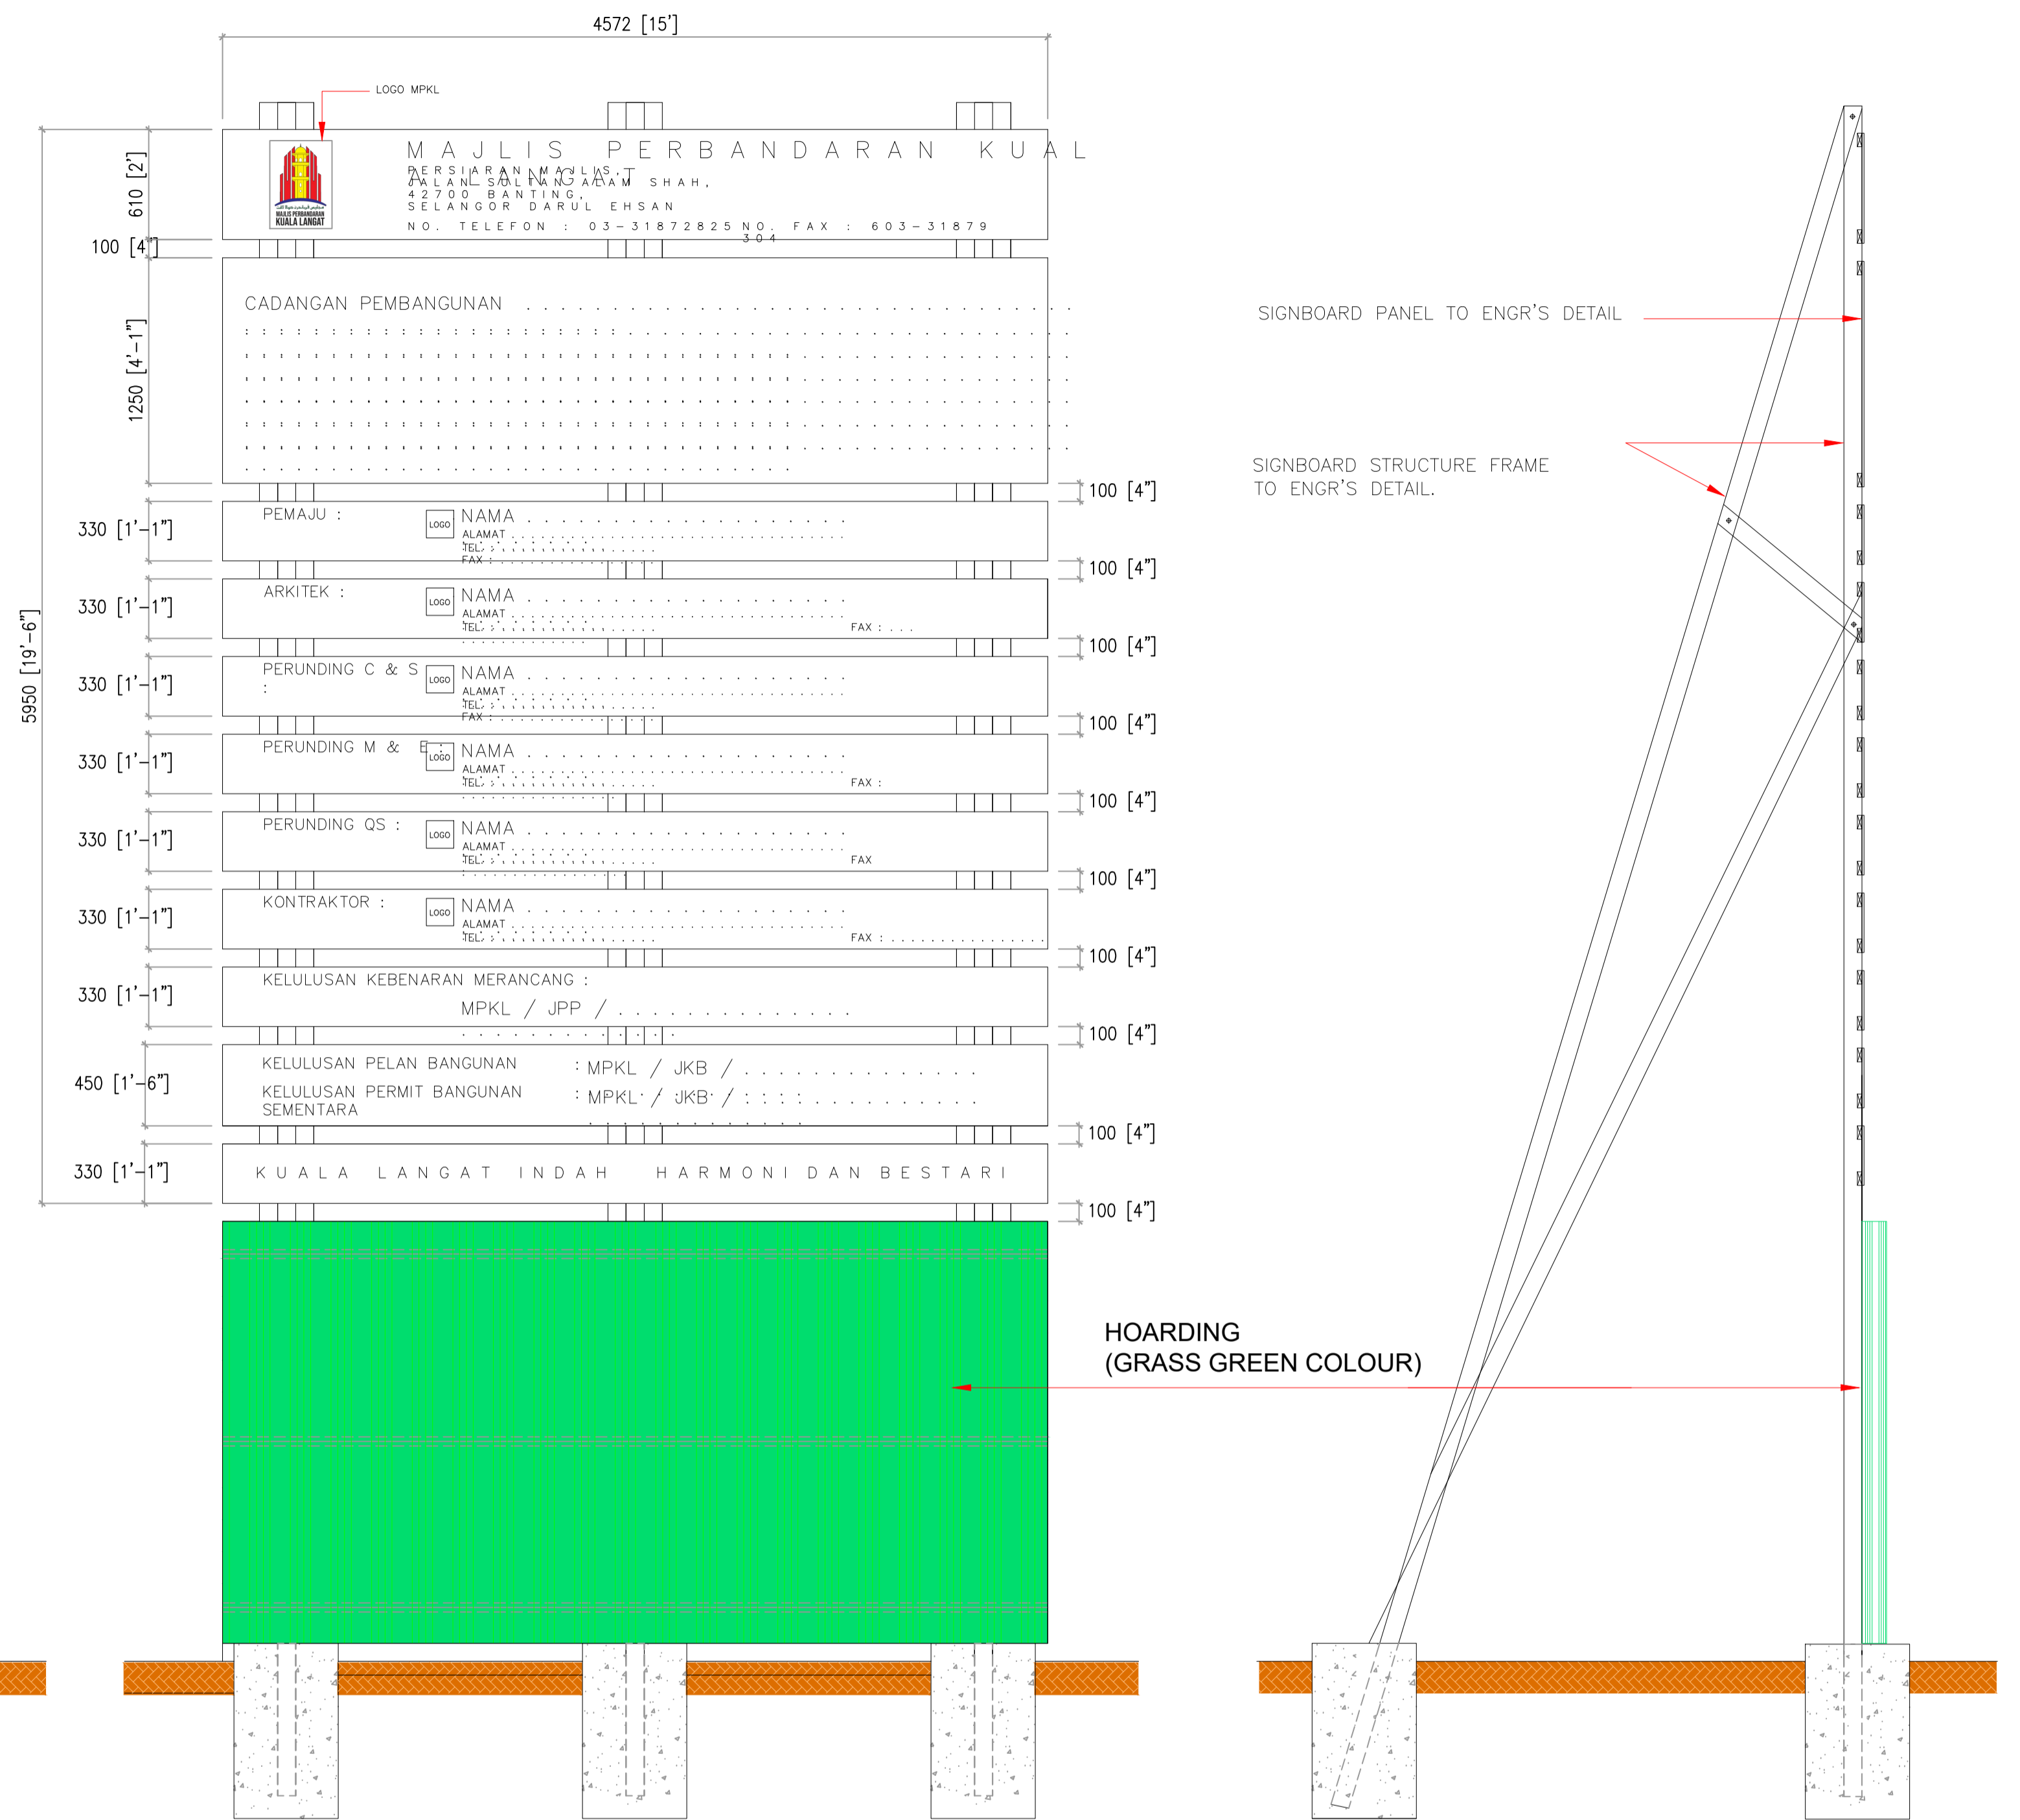

FRONT ELEVATION

PROJECT SIGNBOARD

SECTION

TAJUK LUKISAN

PROJECT SIGNBOARD & ILUSTRATION /CONCEPT

NO. LUKISAN

JKB/H/STD/002-PINDAAN MAC 2022